


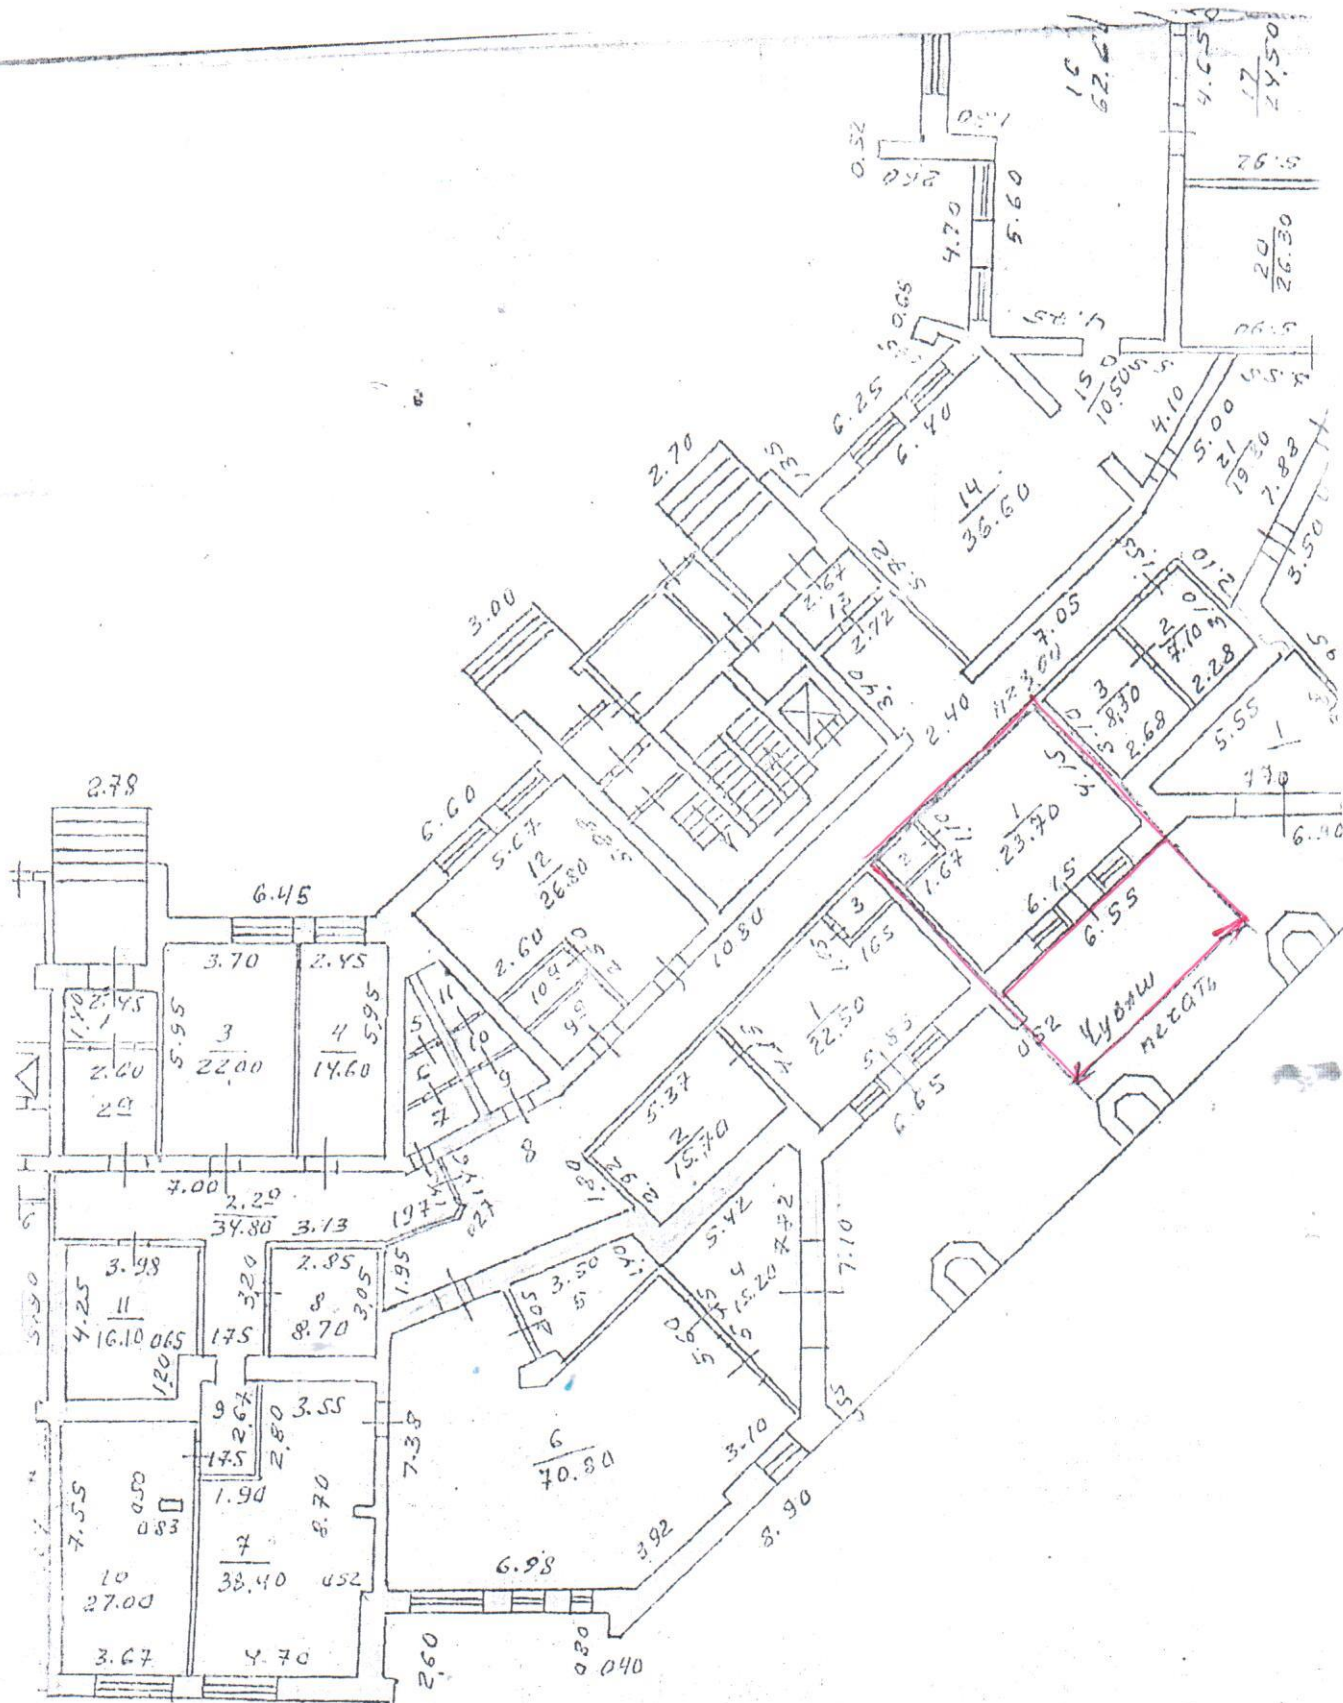

$S = 1356.7$ кв.м
 $S = 569.0$
 $(12.13) \cdot (12.8125 + 13.8) = 28.5$
 3
 2